

**WARNING : Folded or Mutilated Plans will not be accepted.
Plans may be rolled.
Information may not be placed in the outer margins.**

(Dealing No.)

4. Lodged by

(Include address, phone number, email, reference, and Lodger Code)

I. Existing		Created		
Title Reference	Description	New Lots	Road	Secondary Interests
14785030 50775759	Lot 95 on CA311434 Lot 96 on SP225226	108, 109, 116 – 119, 900, 901 108–111, 116–132, 144, 145, 900	New Rd New Rd	Cov A, Emts R, S & X Cov A & Emts T, U, V, W & Y

110, 111, 120 – 132, 144, 145 108, 109, 116 – 119, 900 901	POR 96V POR 95V & 96V POR 95V
Lots	Orig

2. Orig Grant Allocation :

3. References :
Dept File :
Local Govt :
Surveyor : 001762

5. Passed & Endorsed :


By : James Molesworth Goodwin
Date :
Signed :
Designation : Cadastral Surveyor

6. Building Format Plans only.
I certify that :
* As far as it is practical to determine, no part of the building shown on this plan encroaches onto adjoining lots or road;
* Part of the building shown on this plan encroaches onto adjoining * lots and road
.....
Cadastral Surveyor/Director* Date
*delete words not required

7. Lodgement Fees :

Survey Deposit	\$
Lodgement	\$
.....New Titles	\$
Photocopy	\$
Postage	\$
TOTAL	\$

8. Insert Plan Number **SP328401**
REVISION I

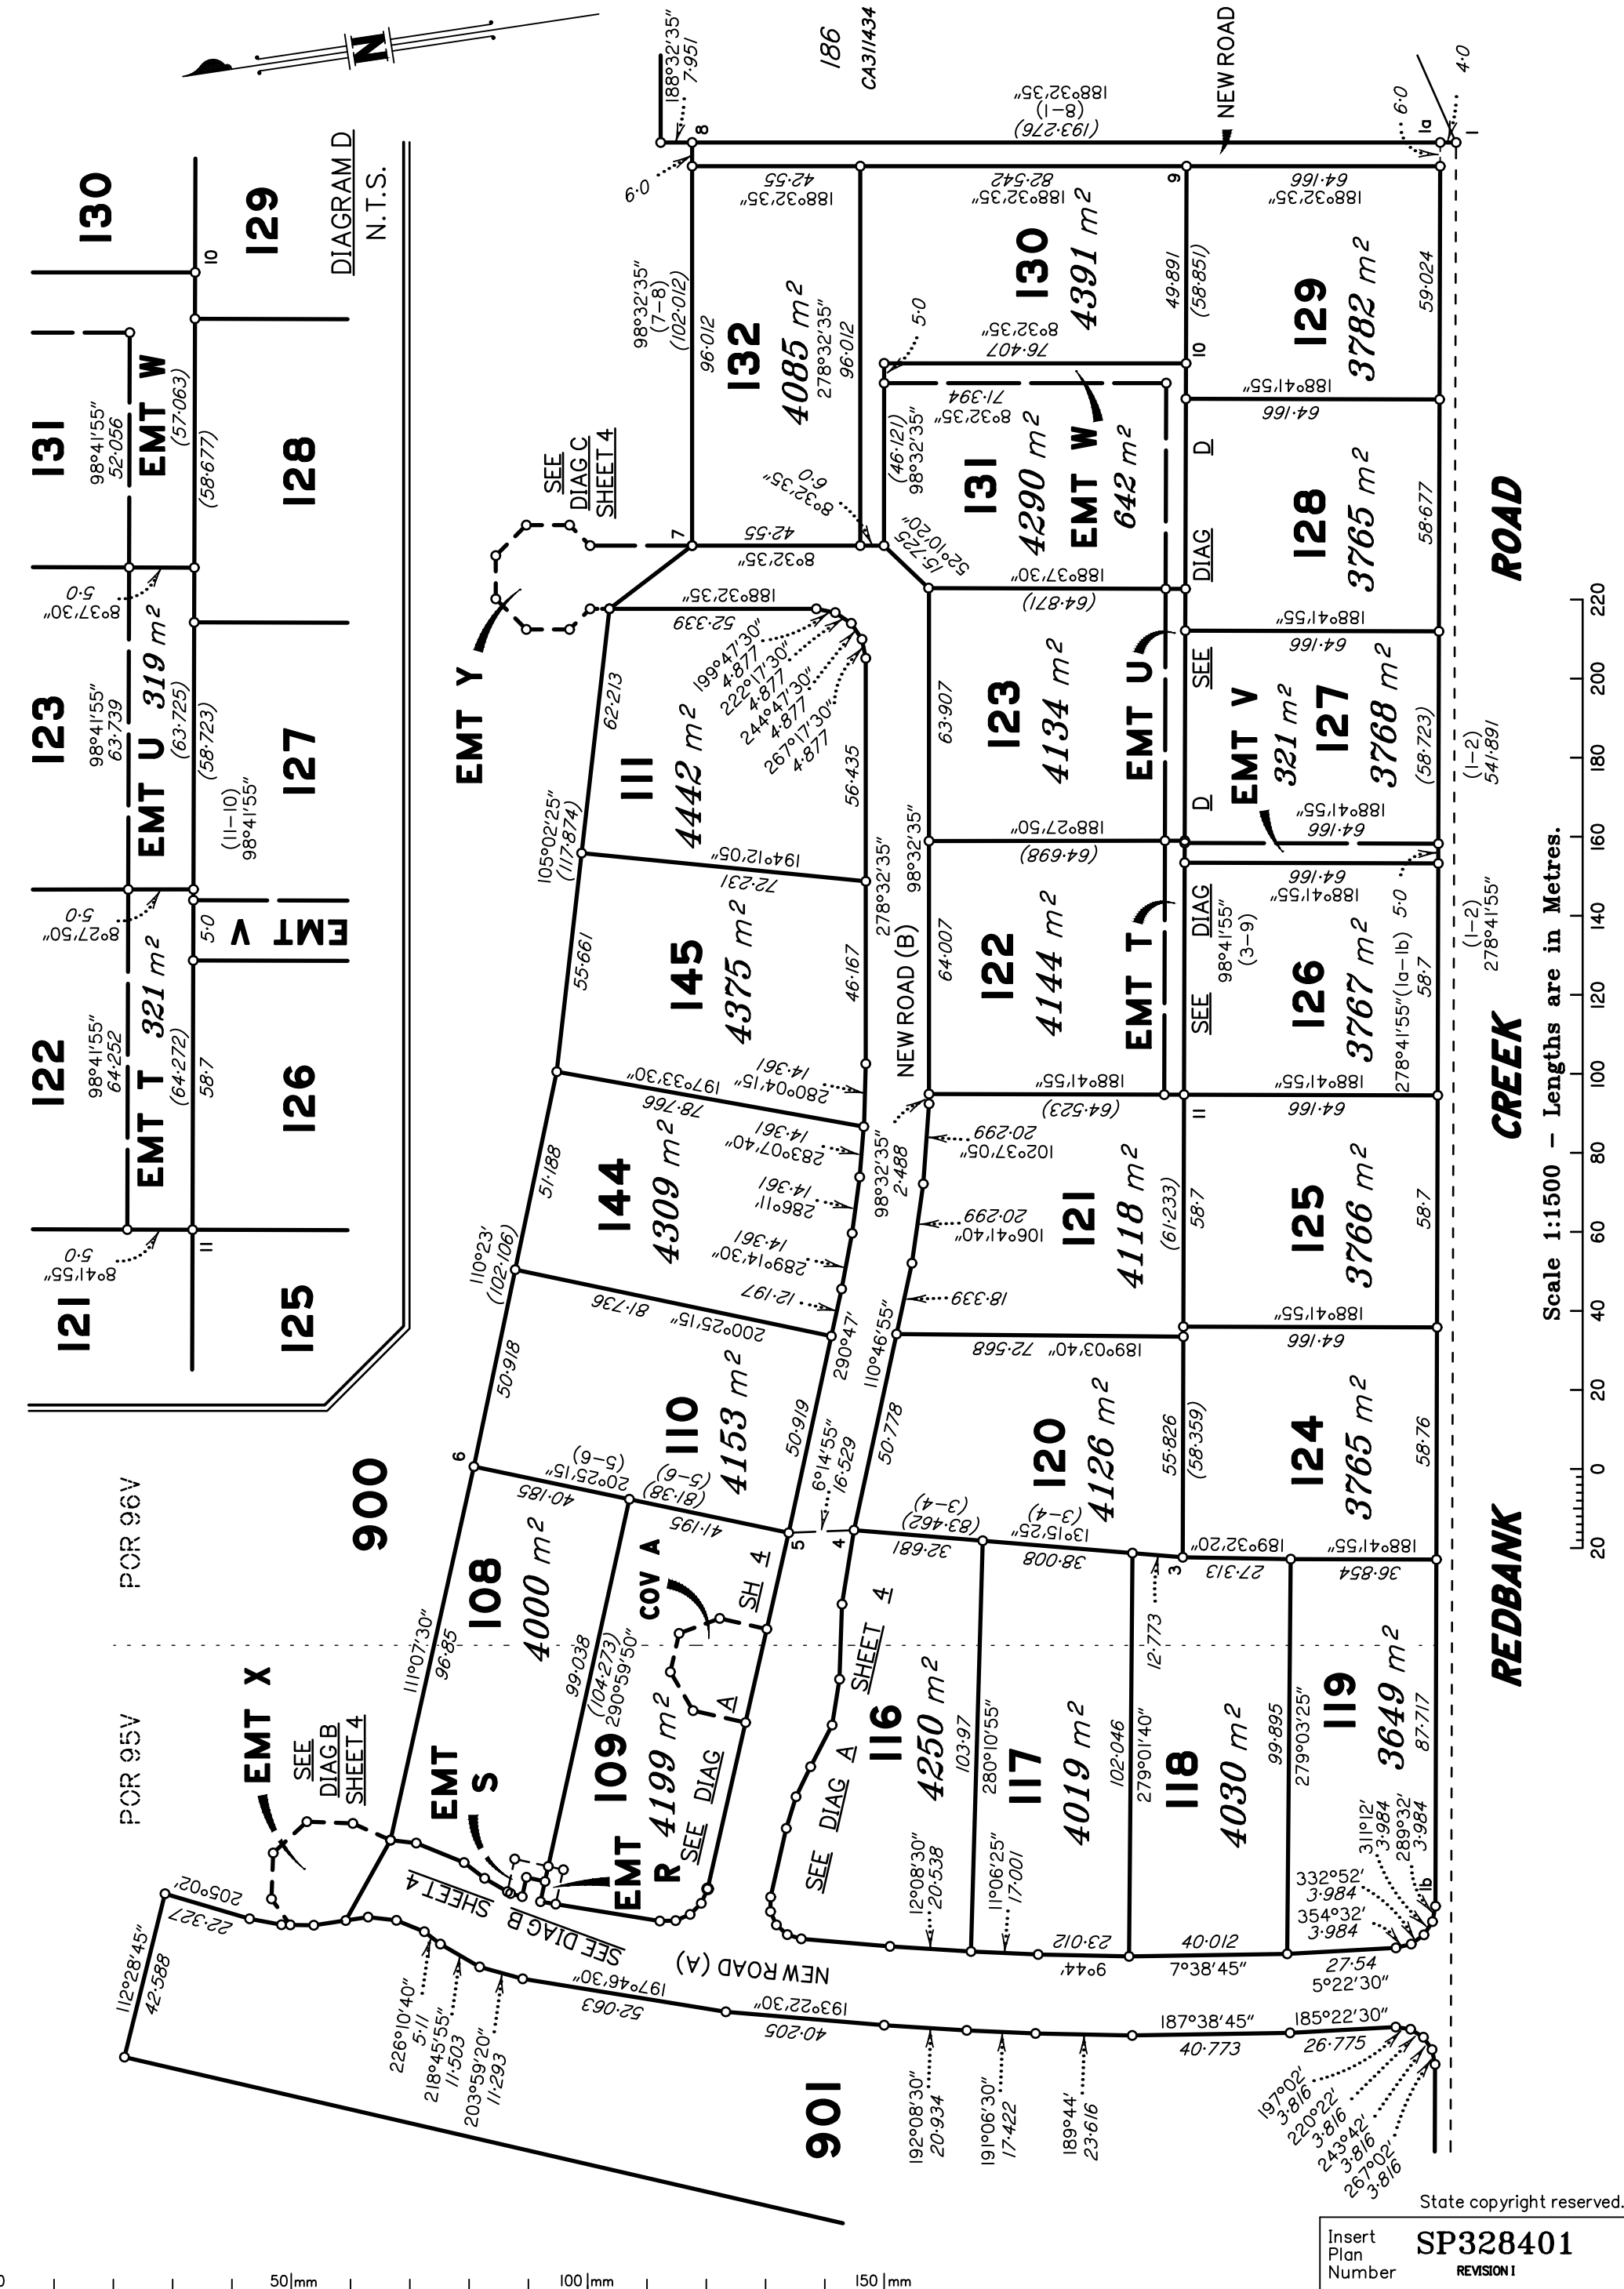

Scale 1:1500 - Lengths are in Metres.

State copyright reserved.

Insert Plan Number

SP328401
REVISION 1

DIAGRAM A
Scale 1:1000

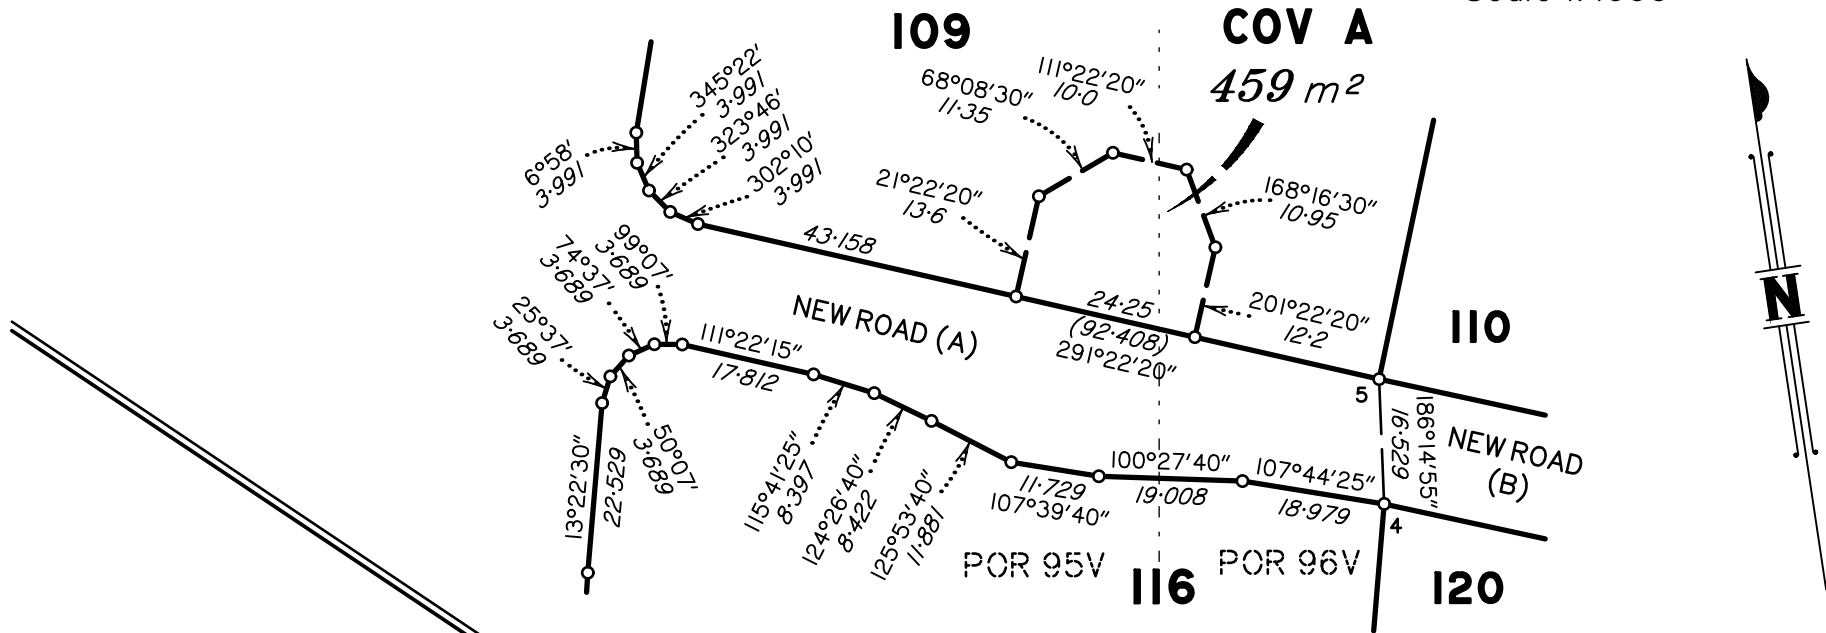


DIAGRAM B
Scale 1:400

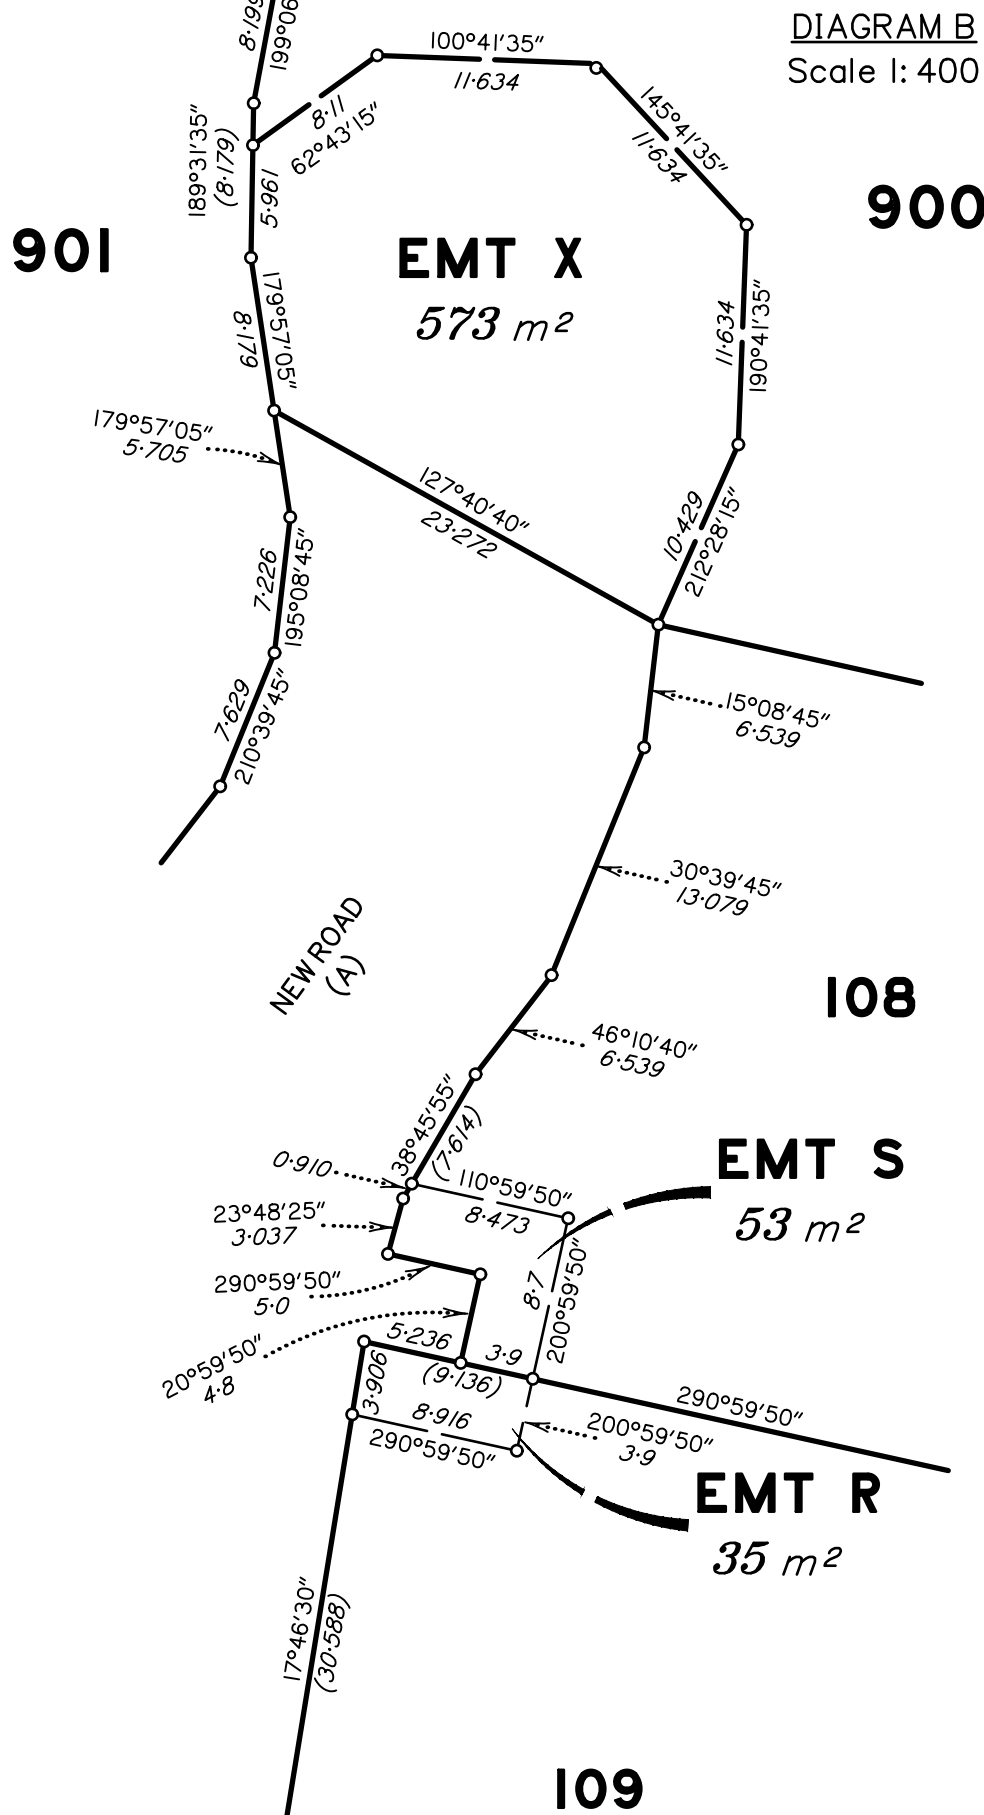


DIAGRAM C
Scale 1:400

